


FINAL SURVEY	DATE
PLOTTED	BY
TEMPLATE	
NOTE BOOK	
AREAS CHECKED	

ORIGINAL SURVEY	DATE
PLOTTED	BY
TEMPLATE	
NOTE BOOK	
AREAS CHECKED	

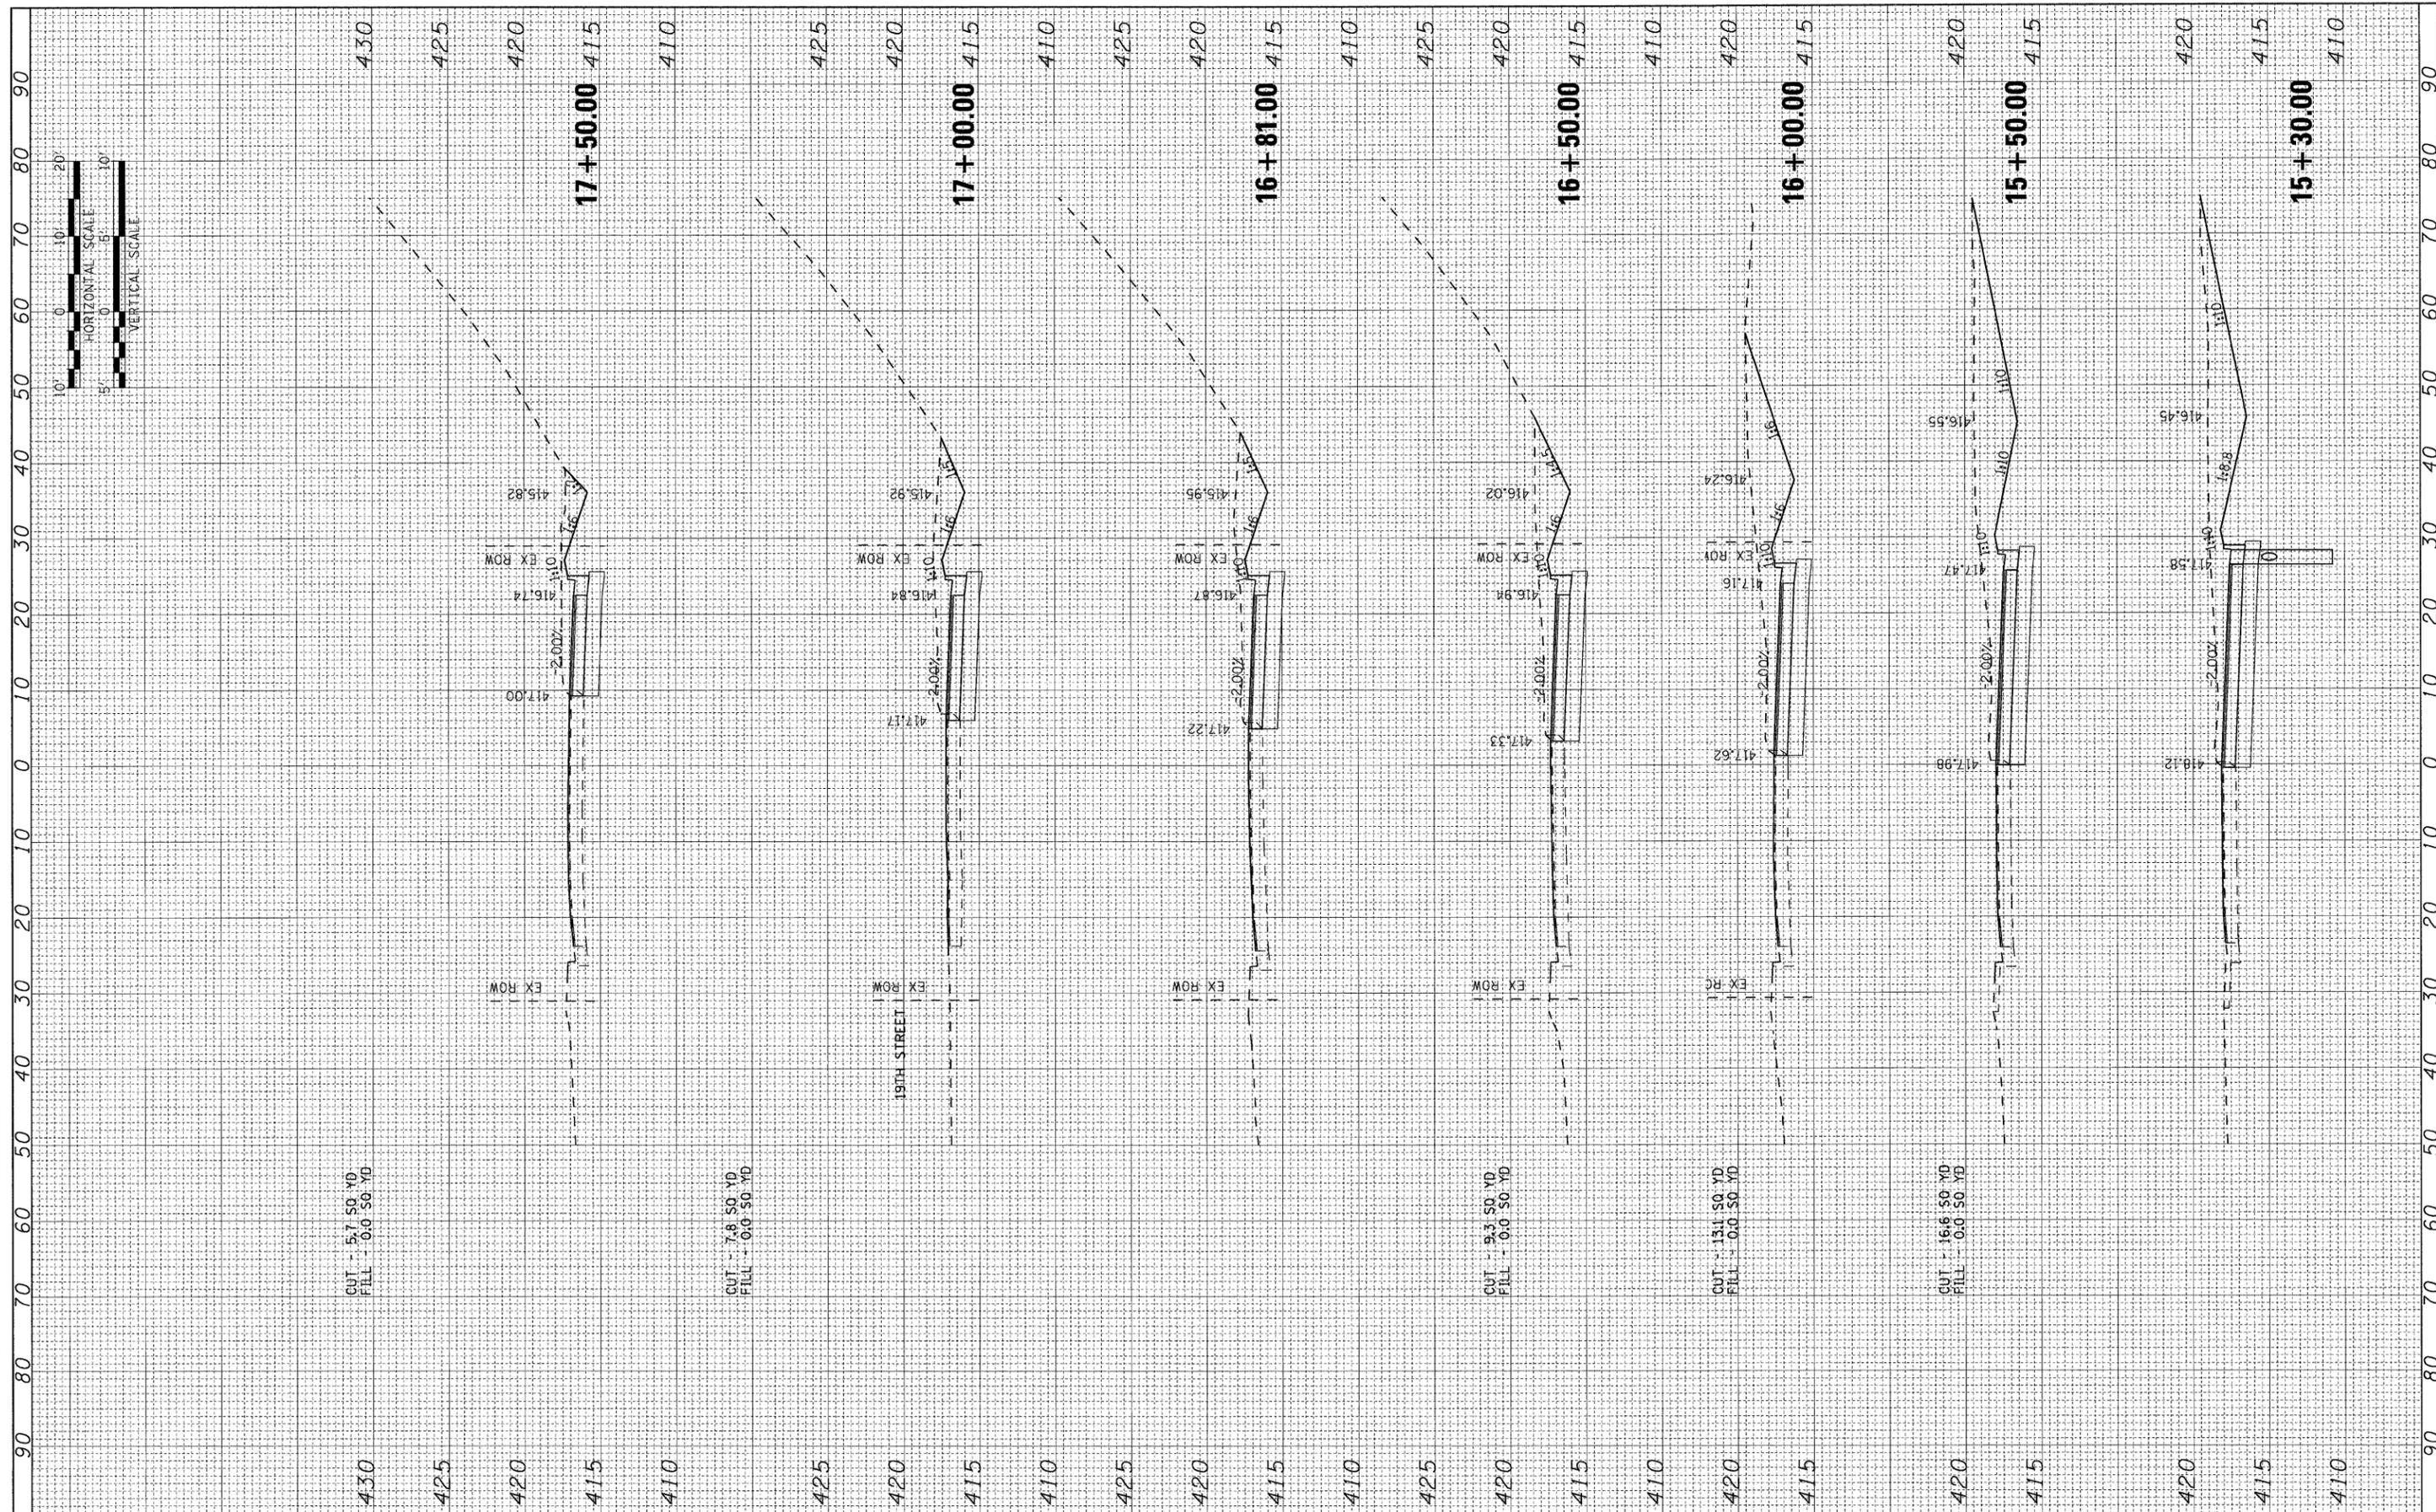

FILE NAME = DBTRI-76C38-sht-xs-07-11.dgn
 8/13/2009 10:55:21 AM

USER NAME = jdf	DESIGNED - LDC	REVISED -
MODEL NAME = StClair-XS-Sheet-08	DRAWN - JDF	REVISED -
PLOT SCALE = 1:10	CHECKED - GEB	REVISED -
PLOT DATE = 8/13/2009	DATE - 08/14/09	REVISED -

**STATE OF ILLINOIS
DEPARTMENT OF TRANSPORTATION**

ST. CLAIR AVENUE CROSS SECTIONS	
SCALE: 1"=10'	SHEET NO. 8 OF 11 SHEETS
STA. 15+30.00	TO STA. 17+50.00

F.A.U. RTE.	SECTION	COUNTY	TOTAL SHEETS	SHEET NO.
9166/9180	82-1-10N	ST. CLAIR	68	65
FED. ROAD DIST. NO.	ILLINOIS FED. AID PROJECT			
		CONTRACT NO. 76C38		